
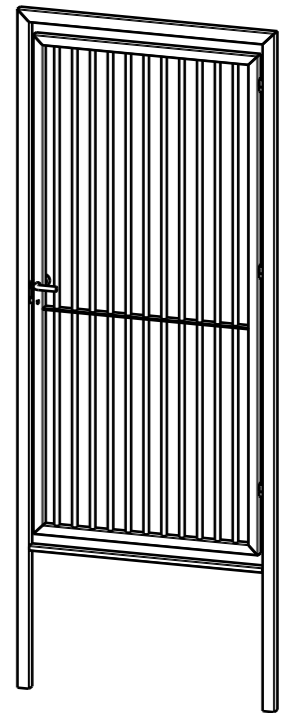


F E D C B A

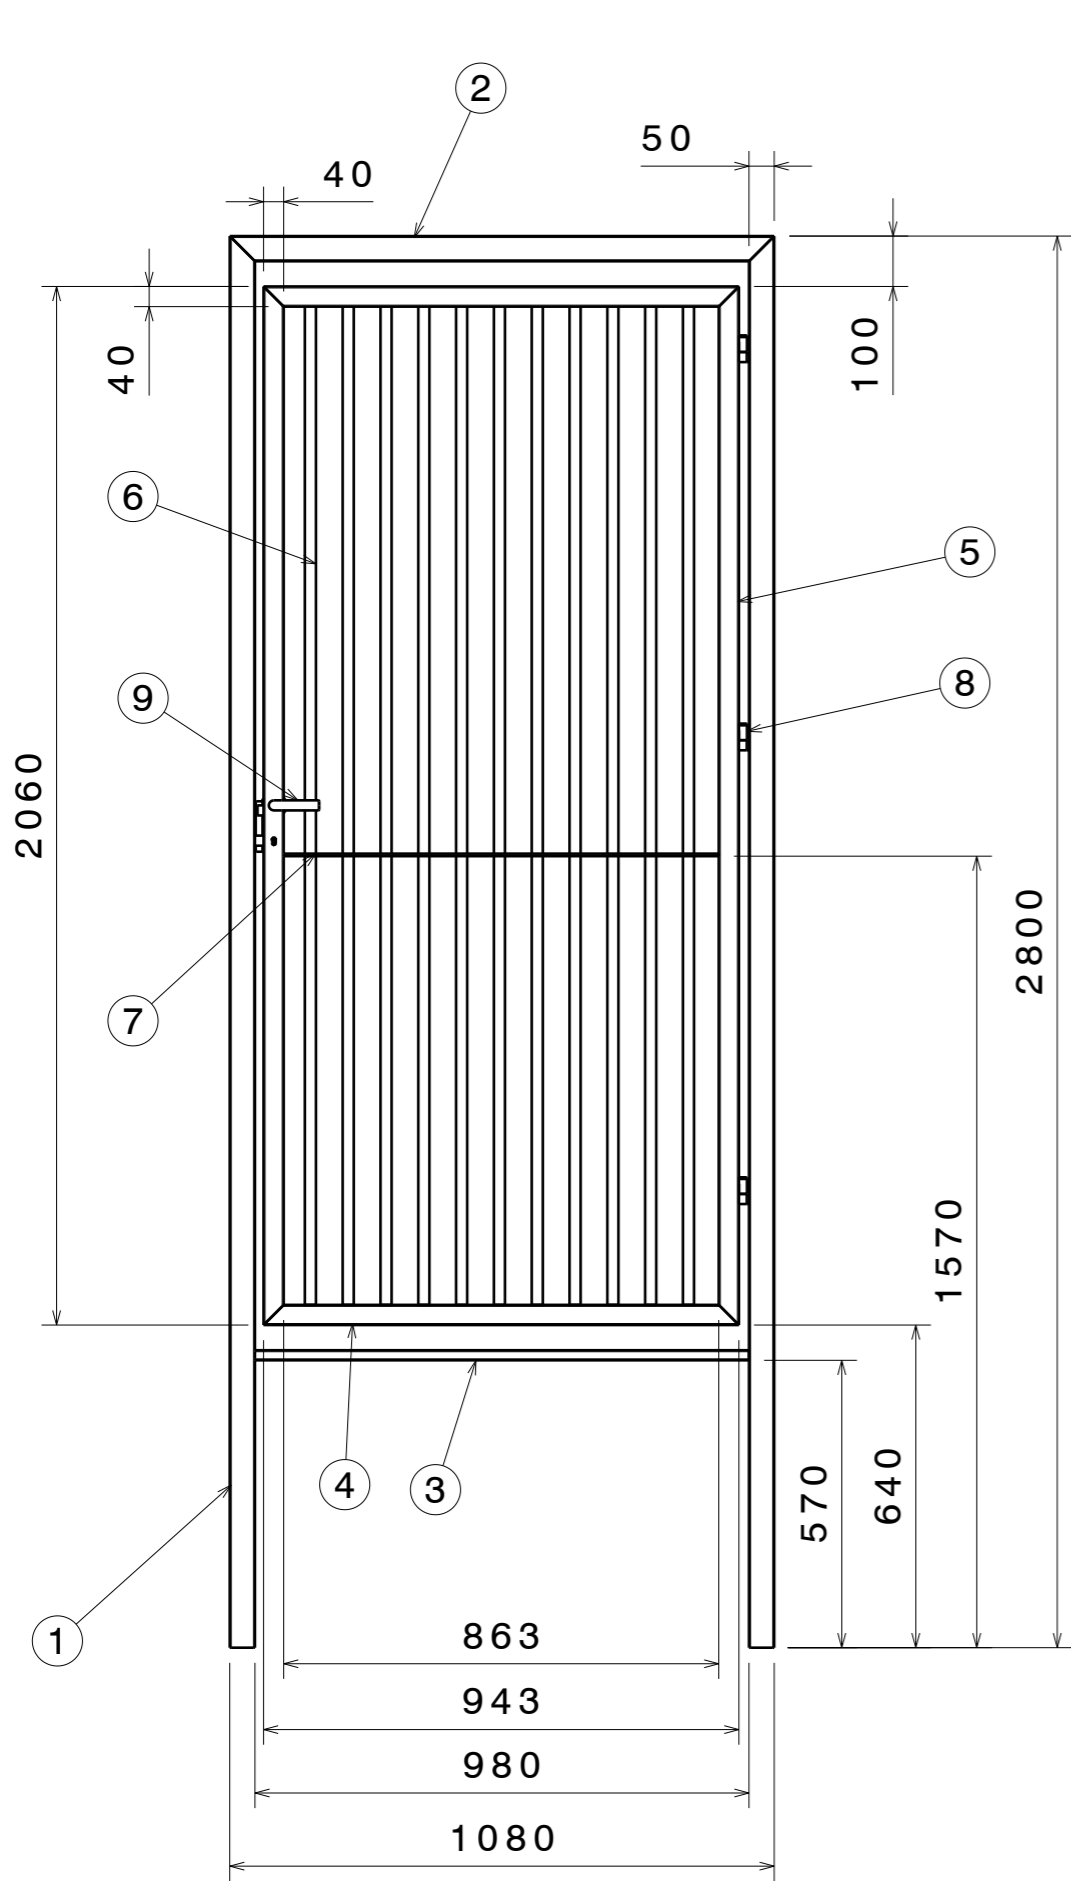

Poz.	Názov	Rozmer	Hmotnosť (kg)	ks
1	JKL 40x50x3	2800	11	2
2	JKL 40x50x3	1080	4,1	1
3	JKL 40x20x2	980	1,7	1
4	JKL 40x40x2	943	2,2	2
5	JKL 40x40x2	2060	7	2
6	TK $\phi 22$	1980	1,8	11
7	TP 40x5	863	1,5	1
8	Pánt		0,1	3
9	Zámok		1	1

		Bránička		
VYHOTOVIL Križo		MATERIÁL S235		
DÁTUM 10.7.2014	FORMÁT A3	ČÍSLO VÝKRESU branicka	REV 1/1	
VŠEOBECNÁ TOLERANCIA DIN-2768	MIERKA 1:15	HMOTNOST (kg) 65,32	LIST 1	

F A